

| REVISION | NO. | DATE | DESCRIPTION |
|----------|-----|------------|--------------------------------|
| | 1 | 16-05-2014 | PRELIMINARY DESIGN DEVELOPMENT |
| | 2 | 05-06-2014 | ISSUED FOR DEVELOPMENT PERMIT |


PROJECT
CORBILT FACILITIES

DRAWING
SHOP BLDG ELEVATIONS


SEAL

FILE 14-072
DATE 5 June 2014
SCALE AS SHOWN
DRAW B.McNaueal, B.T.Arch.Sci
DESIGN R.Bourcet, P.Eng.
CHECK

| | |
|--------------|----------|
| SHEET NUMBER | REV |
| A2.0 | 2 |

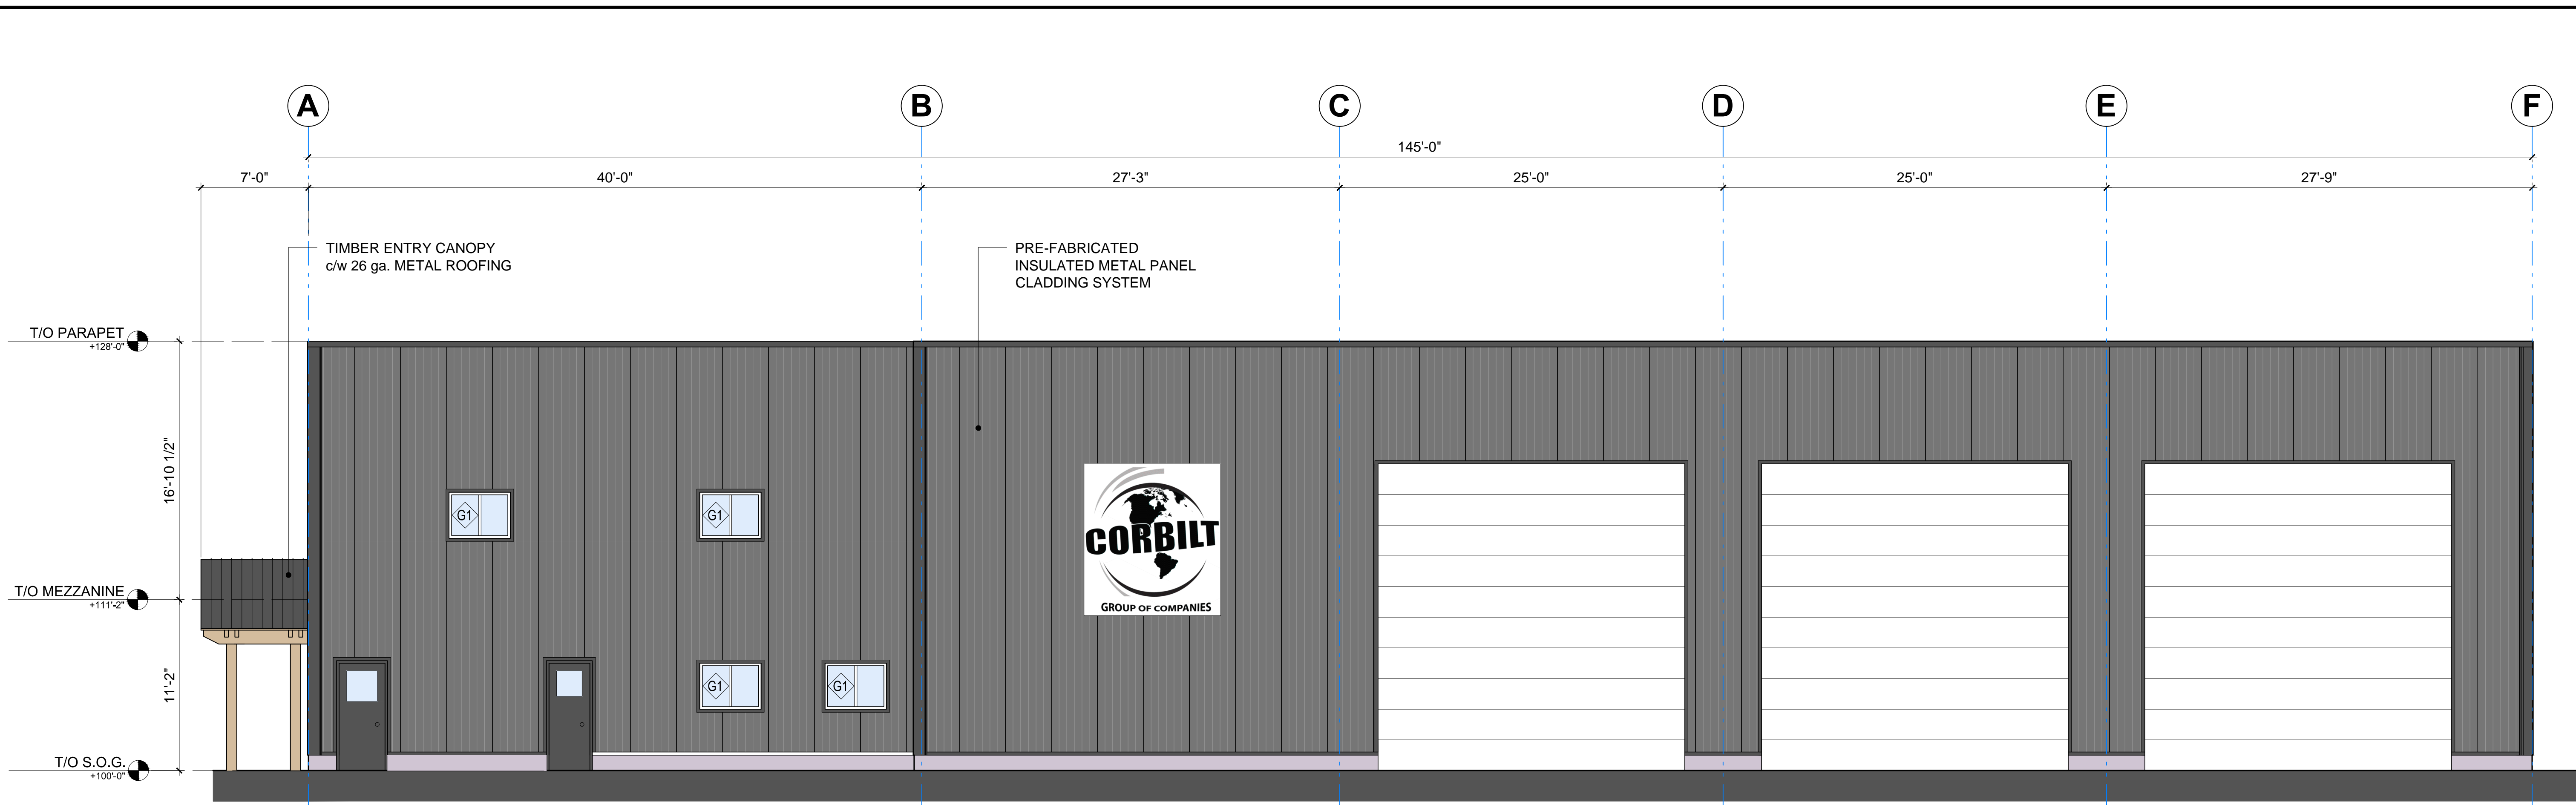

1 WEST ELEVATION
SCALE: 3/16" = 1'-0"

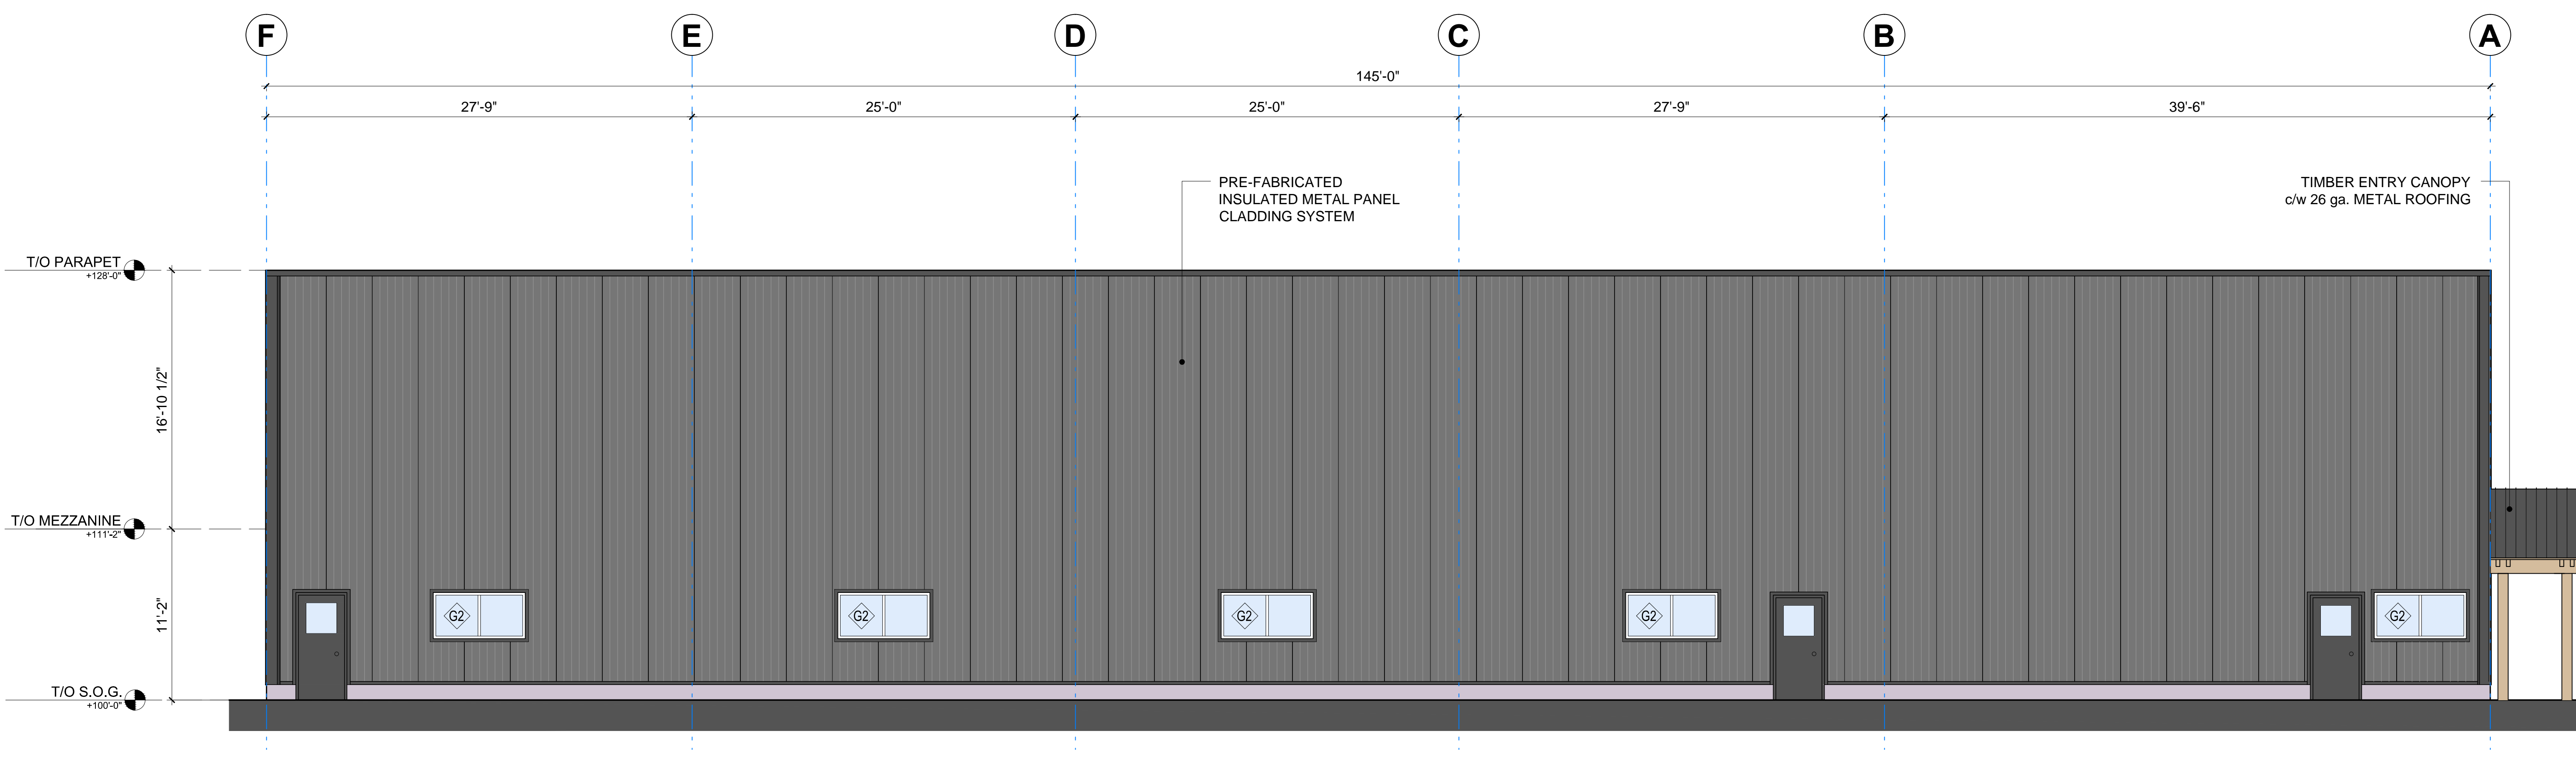

2 EAST ELEVATION
SCALE: 3/16" = 1'-0"

DRAWINGS TO BE PRINTED IN COLOUR AND ON 24x36 SHEET SIZE MIN. FOR PROPER REPRESENTATION